


1階 平面図 S:1/100

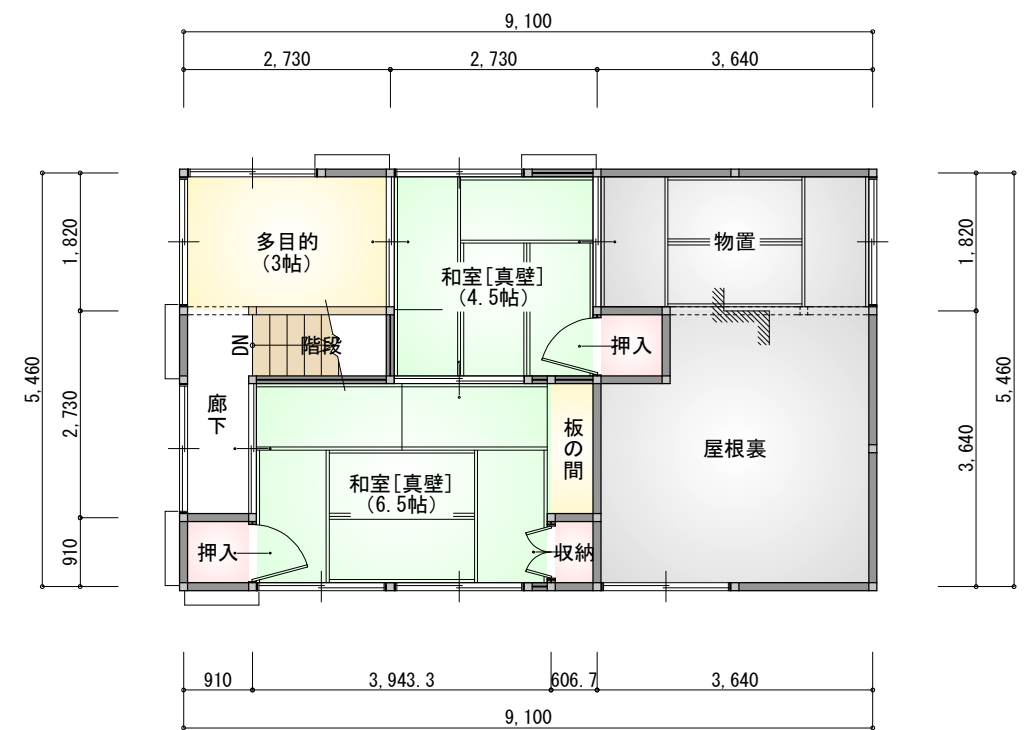

2階 平面図 S:1/100

工事名 備考	 <p>川内産業株式会社</p> <p>佐賀県伊万里市山代町峰5626番地1</p> <p>TEL 0955-28-3456 FAX 0955-28-3470</p>	管理者 日付	設計者 日付	担当者 日付	図面名 <p style="text-align: center;">1階 平面図, 2階 平面図</p> <p style="text-align: center;">縮尺 1/100</p>	印刷日
-----------	---	-----------	-----------	-----------	--	-----